



DEWMARK  
WALL

AV 13


Joint width  
15-80 mm

Top  
mounted


Movements in  
3 directions

Protection  
rating IP 30

Indoor/  
outdoor

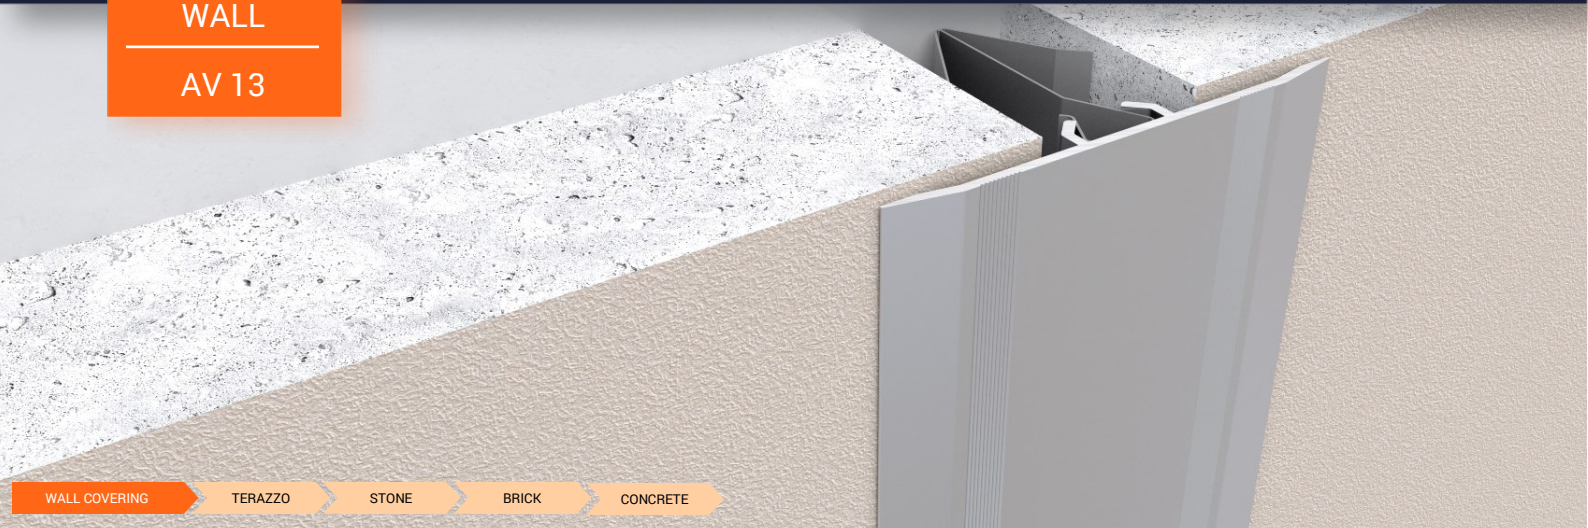

WALL COVERING   TERAZZO   STONE   BRICK   CONCRETE

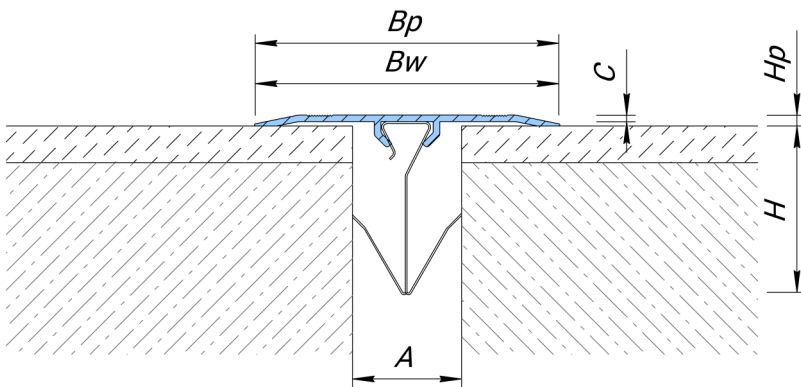

### Technical data

#### MATERIAL

Aluminium EN AW 6060T6, Inox (clip)

#### LENGTH

3 meters

fixing clips:

S – 1 pieces per meter

L – 1 piece per meter

#### STANDARD COLOR

light gray

anodized aluminium

| Profile     | A (mm) | Bw (mm) | Bp (mm) | H (mm) | Hp (mm) | C (mm) | Mx (mm)      | My (mm)    |
|-------------|--------|---------|---------|--------|---------|--------|--------------|------------|
| AV 13/70/S  | 15-35  | 70      | 70      | 5      | 3       | 1,5    | 20 (+10/-10) | 10 (+5/-5) |
| AV 13/70/L  | 35-80  | 70      | 70      | 5      | 3       | 1,5    | 30 (+15/-15) | 10 (+5/-5) |
| AV 13/100/S | 15-35  | 100     | 100     | 5      | 4       | 3      | 20 (+10/-10) | 10 (+5/-5) |
| AV 13/100/L | 35-80  | 100     | 100     | 5      | 4       | 3      | 40 (+20/-20) | 10 (+5/-5) |
| AV 13/150/L | 35-80  | 150     | 150     | 5      | 4       | 3      | 40 (+20/-20) | 10 (+5/-5) |

#### Corner versions (joint along the wall)

|            |       |    |    |   |   |     |              |            |
|------------|-------|----|----|---|---|-----|--------------|------------|
| AV-E 13/70 | 15-35 | 60 | 60 | 5 | 3 | 1,5 | 20 (+10/-10) | 10 (+5/-5) |
|------------|-------|----|----|---|---|-----|--------------|------------|


#### On request

On request, the profile can be:

- Painted in any RAL color (see website [www.ral.de](http://www.ral.de)).
- Anodizing in various colors and textures (see page decorative anodizing or send a request by e-mail.)


#### S-clip

For joints between 15 and 35 mm wide

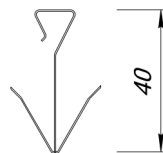


#### L-clip

For joints between 40 and 80 mm wide

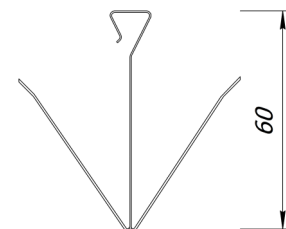

60

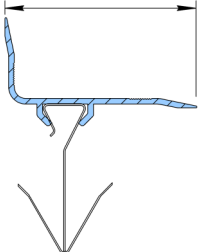

AV-E 13/70

